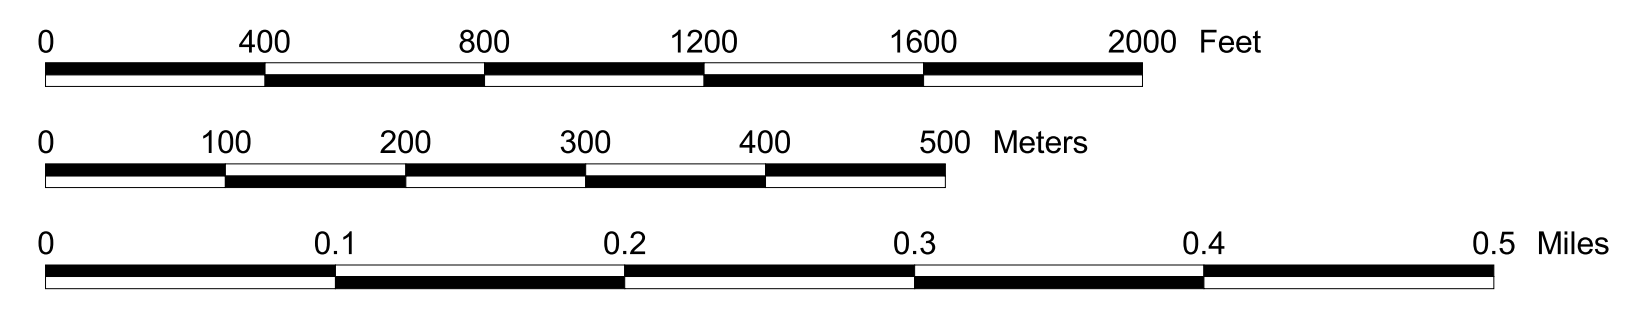

Cartographic Technologies, Inc.
 GIS • Tax Mapping • Programming
 P.O. Box 992, Putney, VT 05346 www.ctgis.com (802) 257-7823
Cartographic Technologies, Inc. (CTI) assumes no liability as to the sufficiency, accuracy, or the user's interpretation of the data delineated hereon.



Map Scale 1:4,200
 1 inch equals 416.7 feet
 1/2 inch square equals 1 acre
This map is for assessment purposes only. It is not to be used for description, conveyance, or determination of legal title.



- WA** Development/Road Code
42 Parcel Number
WA+042 = LOCN Number
 (LOCN is the property number in town records)
- Parcel Boundary
 - Joint Ownership Parcel Boundary
 - Water Parcel Boundary
 - Town Line
 - Planned Subdivision Boundary
 - Right-of-Way
 - Private Road

- Building Location & Street Address
- Condominium
- Land Hooks
- 20' Contours
- Trails
- Brooks & Streams
- Rivers & Ponds


Map Sheet #10

1	2	3	4
5	6	7	8
9	10	11	12
13	14	15	16