



ROAD PROFILE SECTION B-B' 1"= 5'

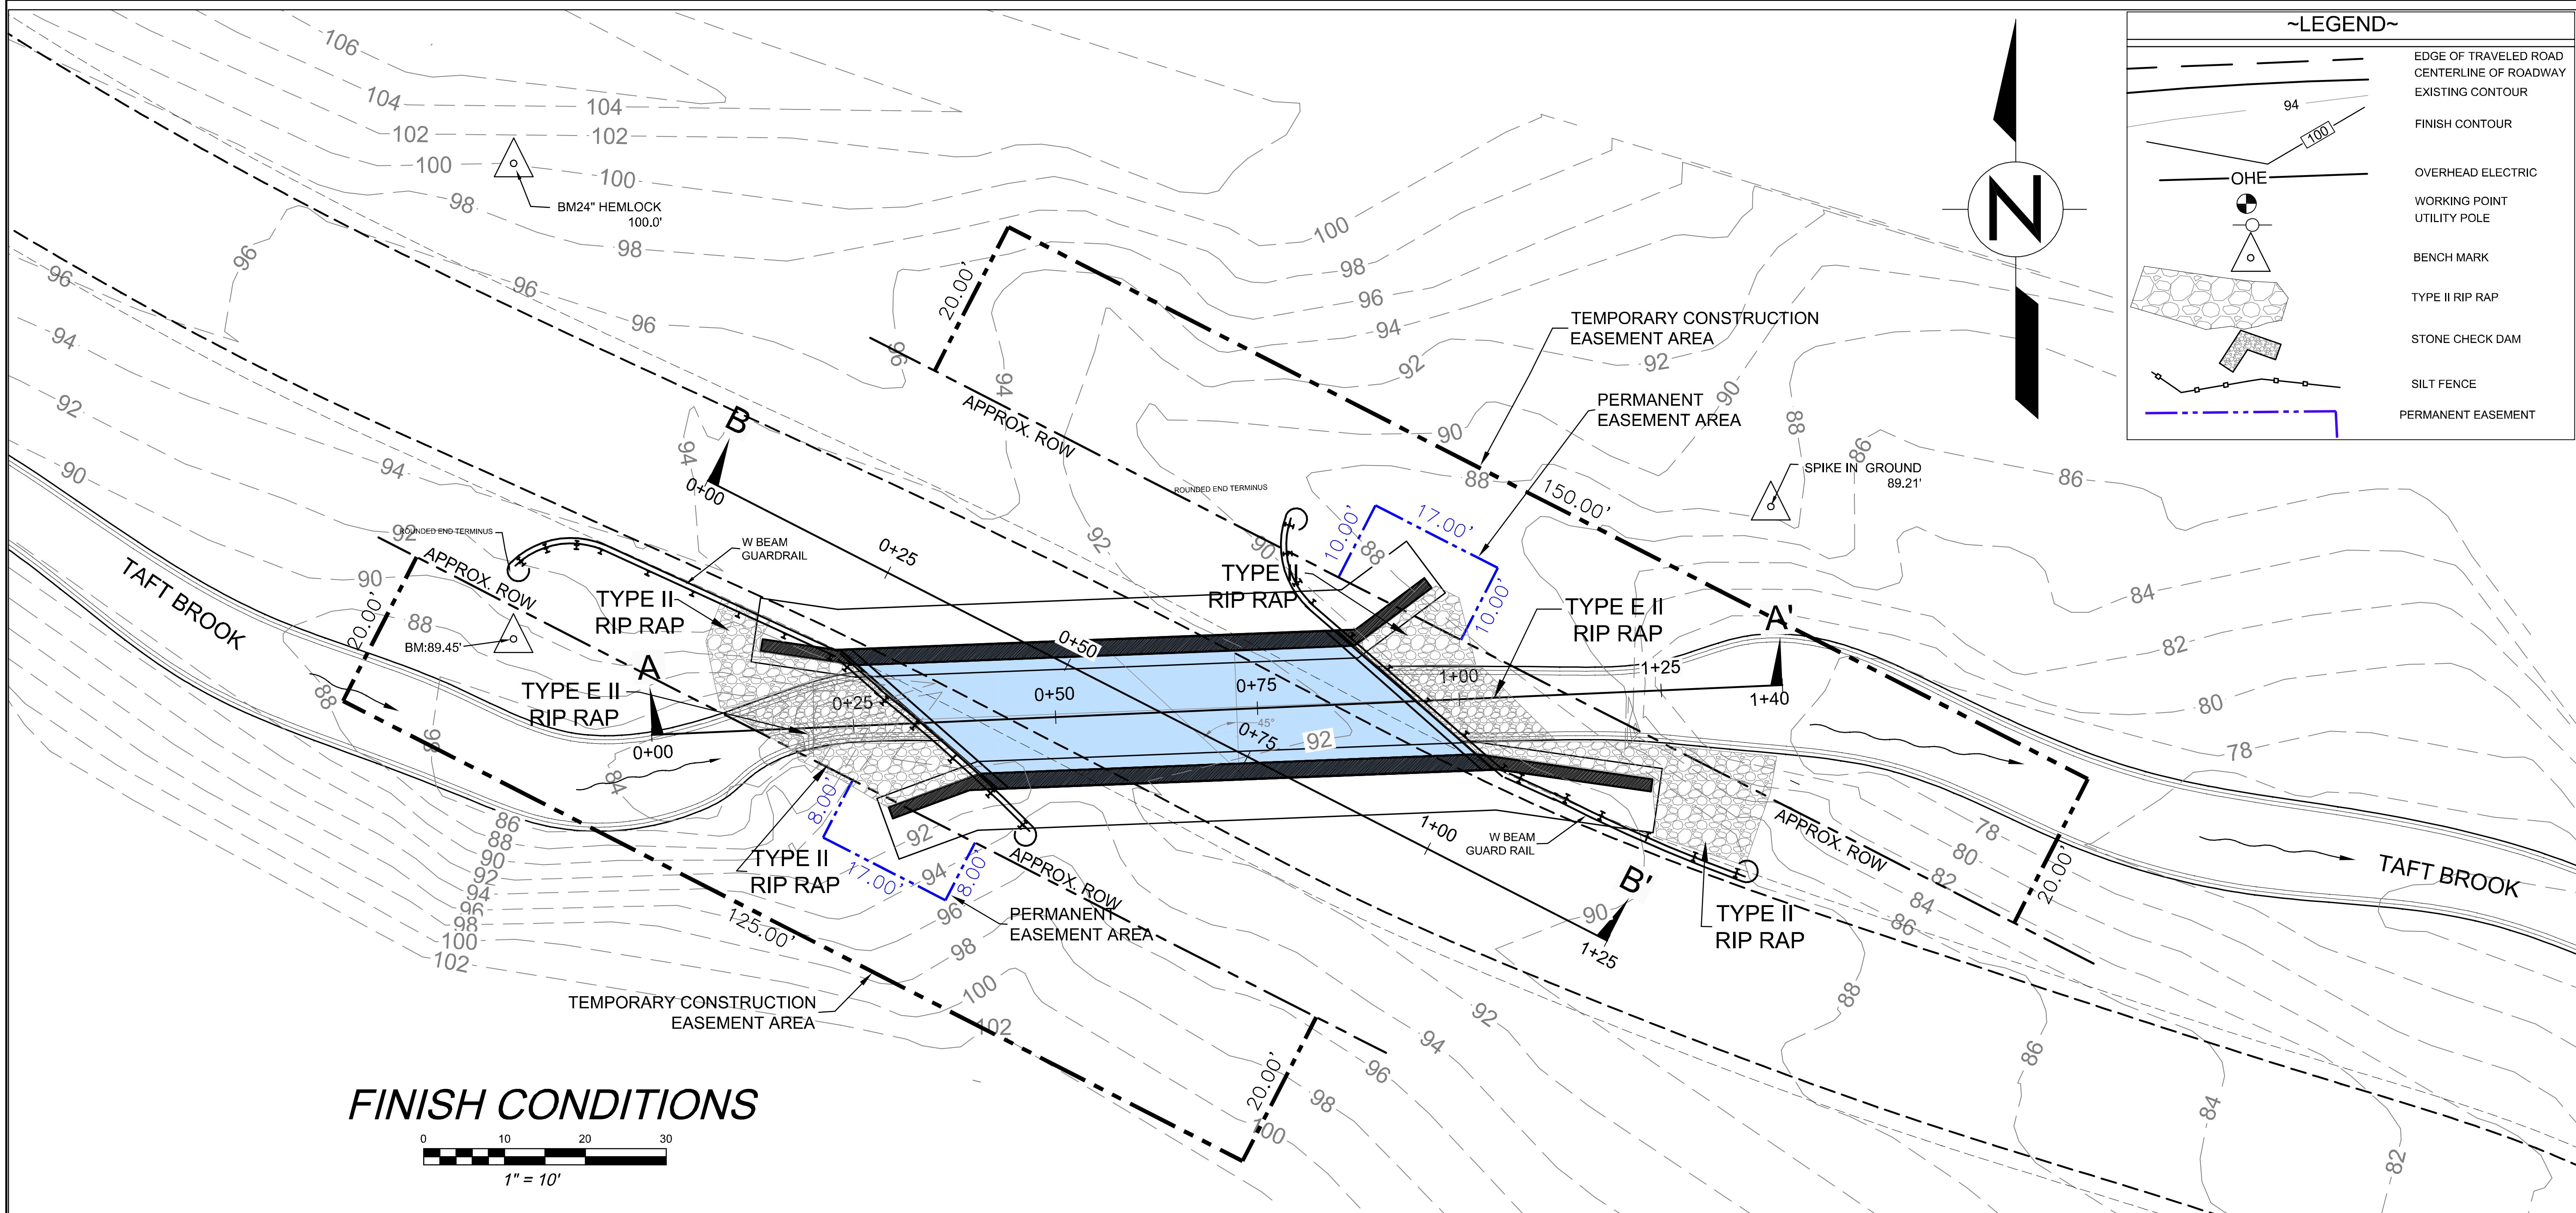

FINISH CONDITIONS

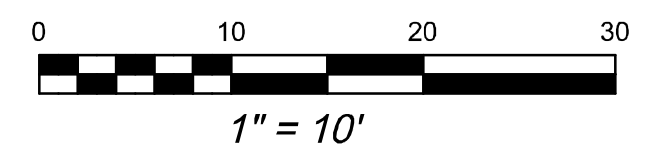

REVISIONS:

PROJECT:
TOWN OF DOVER
TAFT BROOK ROAD
CULVERT REPLACEMENT

SHEET TITLE:
SITE CAST
SLAB BRIDGE

SCALE:
AS NOTED

DATE:
JULY 31, 2018

SHEET

1