


PLAN VIEW OF BRIDGE & FOOTINGS  
SCALE: 1"=5'

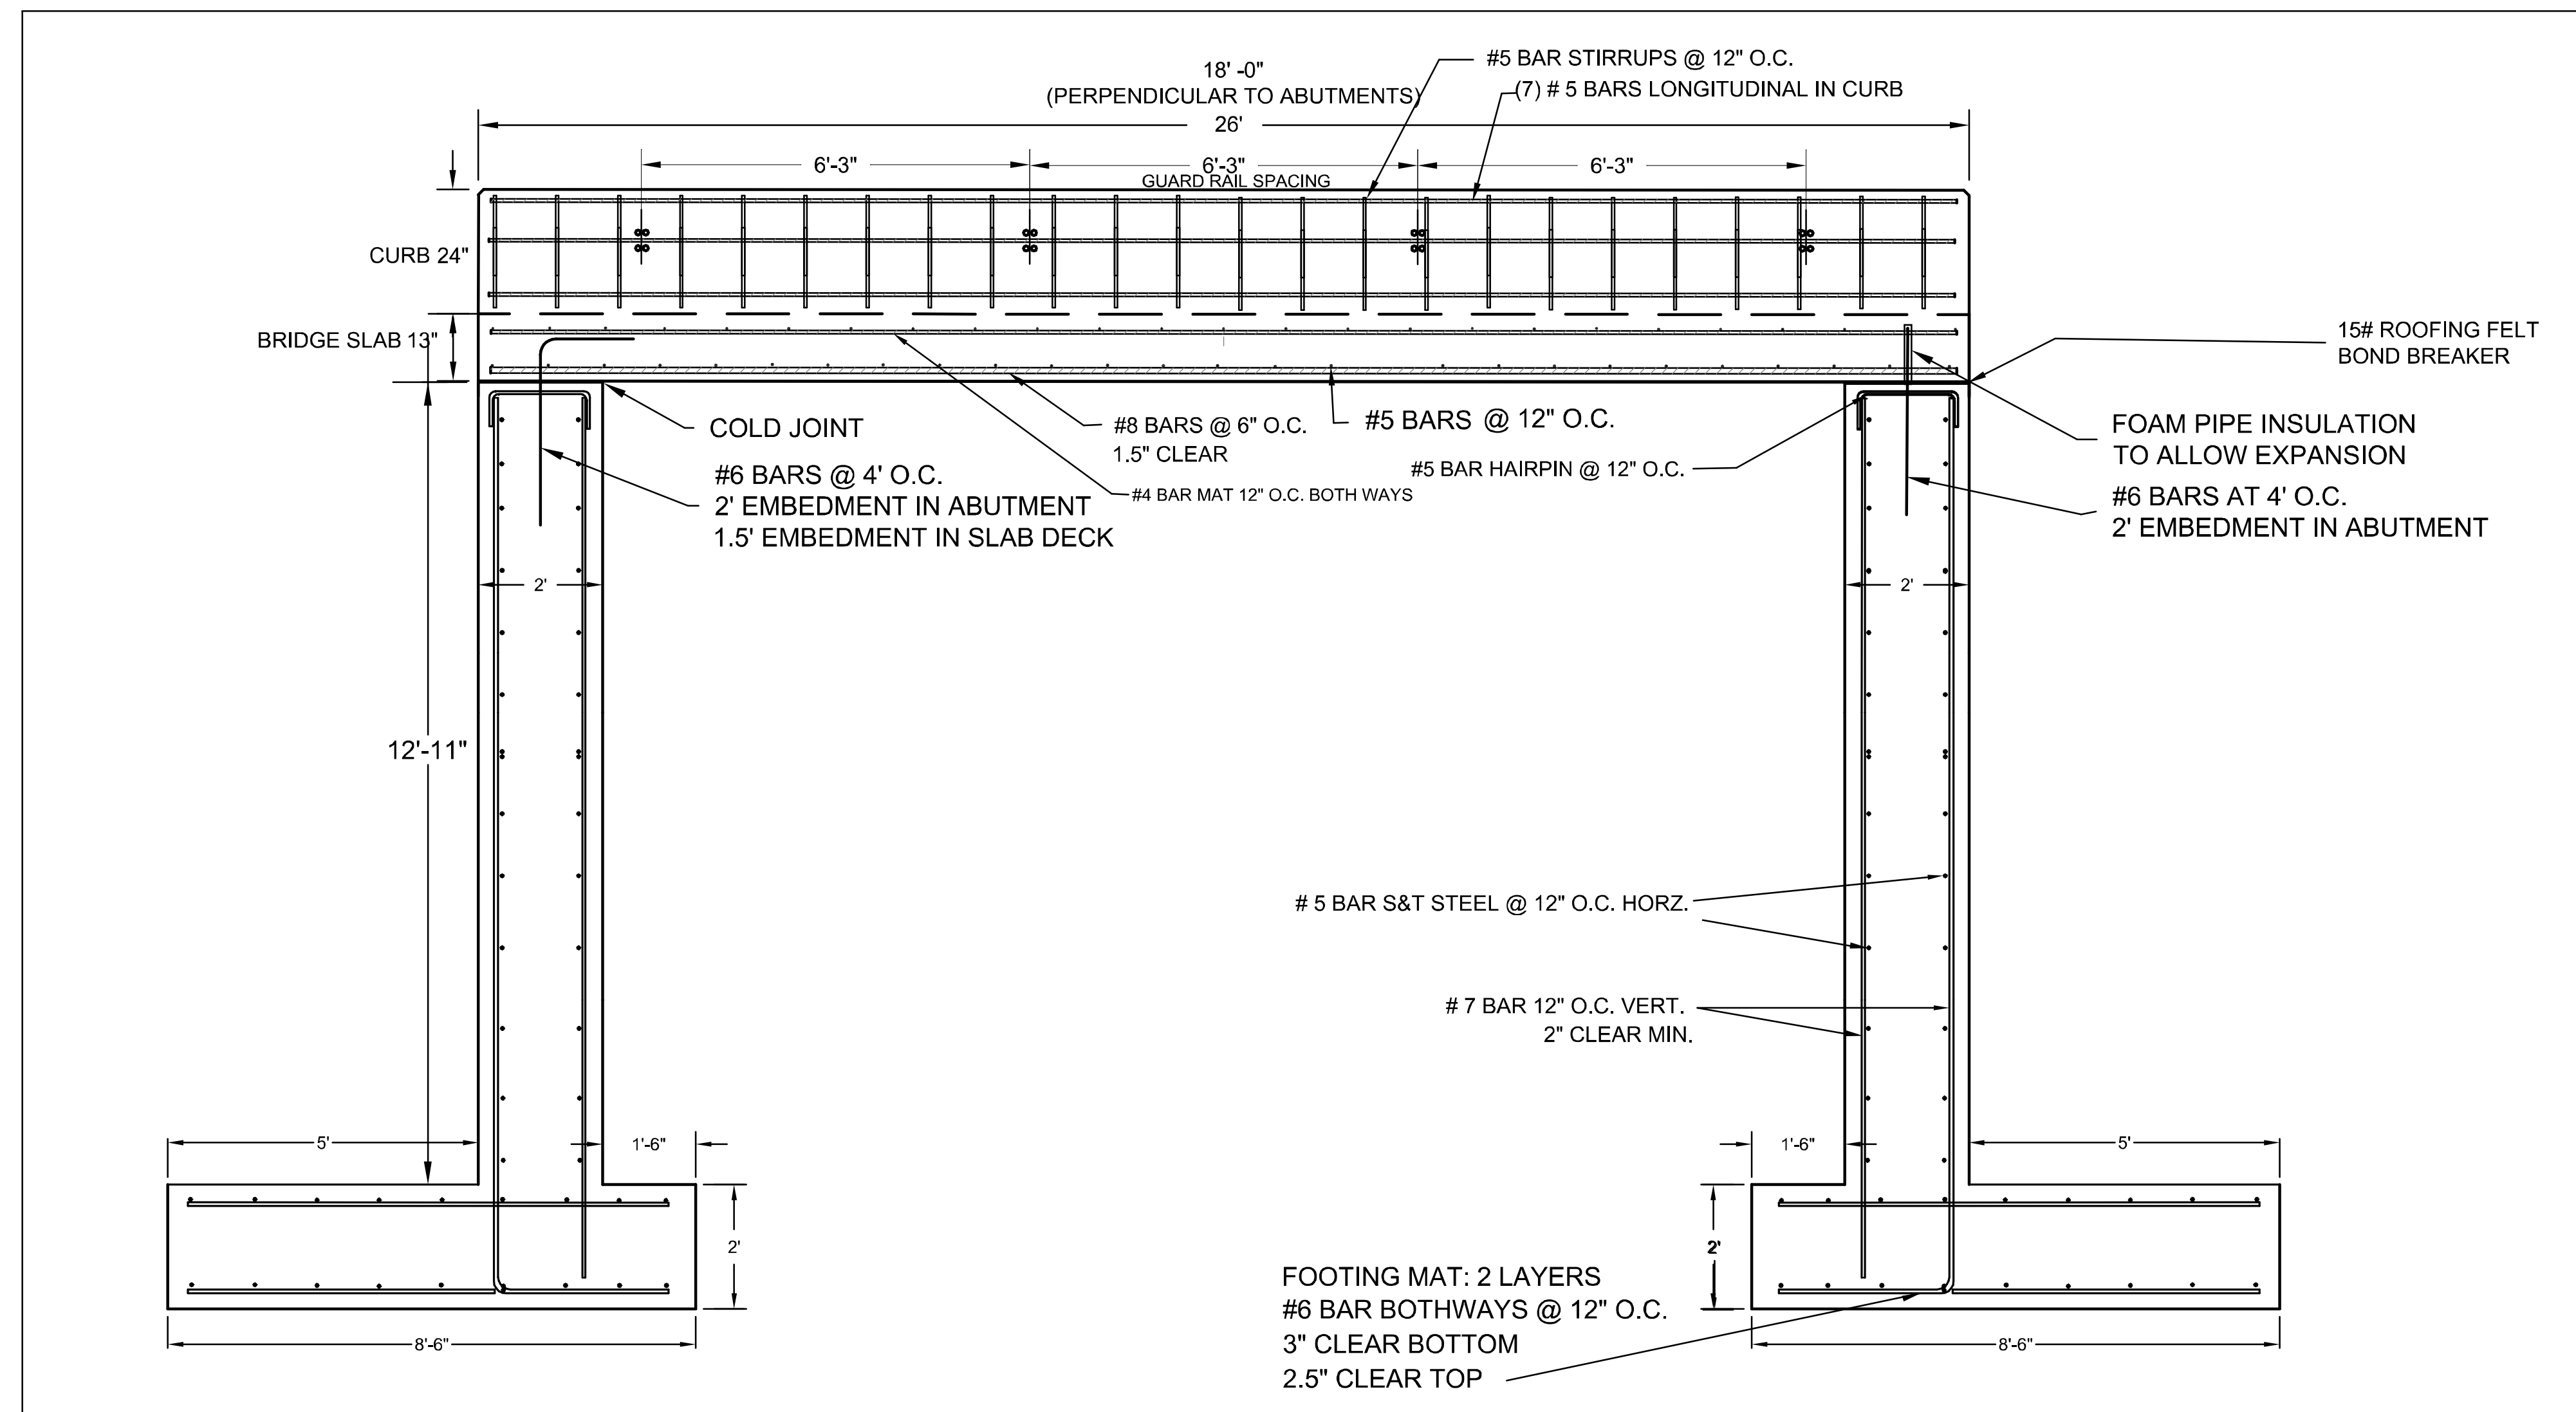

BRIDGE CROSS SECTION 1"=2' H&V

REVISIONS:

|  |  |
|--|--|
|  |  |
|  |  |
|  |  |
|  |  |

PROJECT:  
**TOWN OF DOVER  
TAFT BROOK ROAD  
CULVERT REPLACEMENT**

SHEET TITLE:  
**SLAB BRIDGE DETAILS**

SCALE:  
AS NOTED

DATE:  
JULY 31, 2018

SHEET

